



*Artist Impression Only

PRINT DATE

27/01/2026, Time - 10:18:28

© GOLDEN HOMES HOLDINGS LTD

GOLDEN
HOMES™



CLIENT:

Lot 147 Broadfield Grange ,
Canterbury



TERRITORIAL AUTHORITY:

Selwyn District Council - Medium Density
Residential Zone

SITE DATA (for zones upto & including):

Contents & Design

JOB No:	SALES:	Josh
LBP:		
DRAWN:	William	DATE:
SCALE:	SHEET No.	1 OF 5

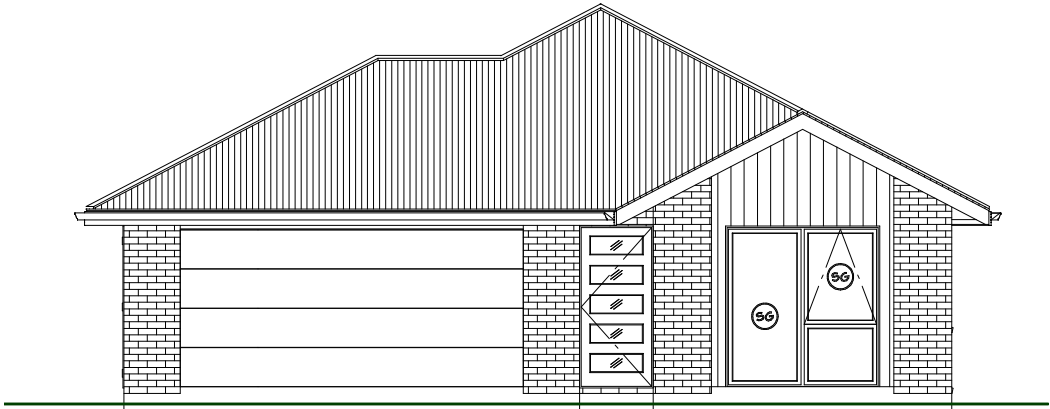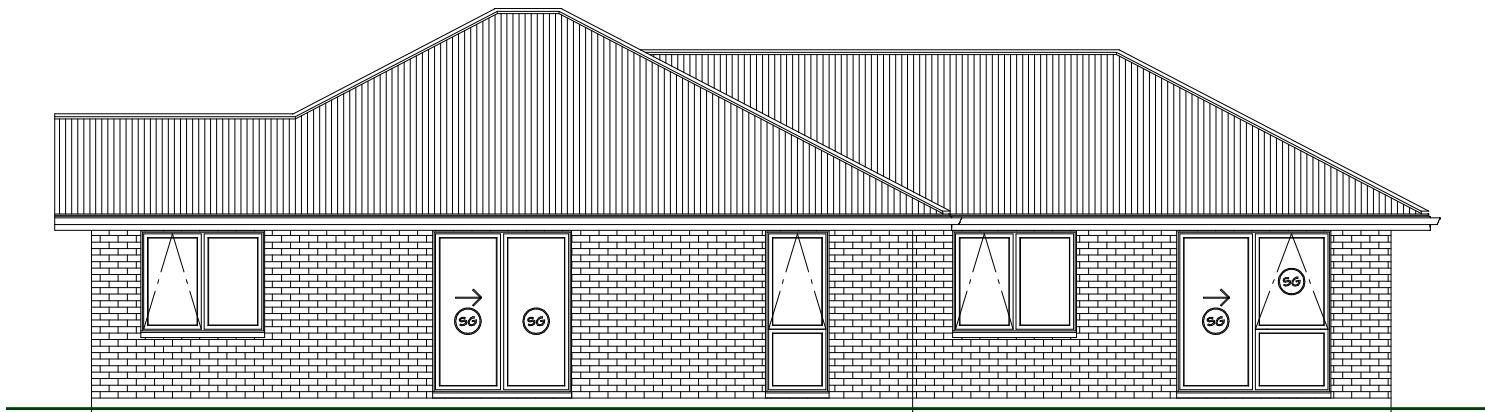



4.5 Garage Door

2.077x4.54 TRIM

SR15 860 Door

2.1x0.932 - 1.96m²

CLIENT:		
Lot 147 Broadfield Grange , Canterbury		
TERRITORIAL AUTHORITY: Selwyn District Council - Medium Density Residential Zone		
SITE DATA (for zones upto & including):		
Elevations .1		
JOB No:	SALES:	Josh
LBP:		
DRAWN:	William	DATE:
SCALE:	1:100	SHEET No. 3 OF 5

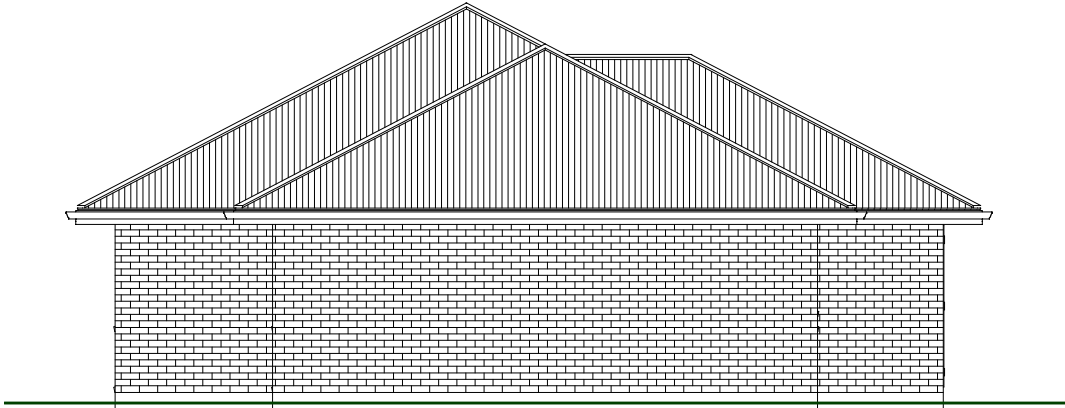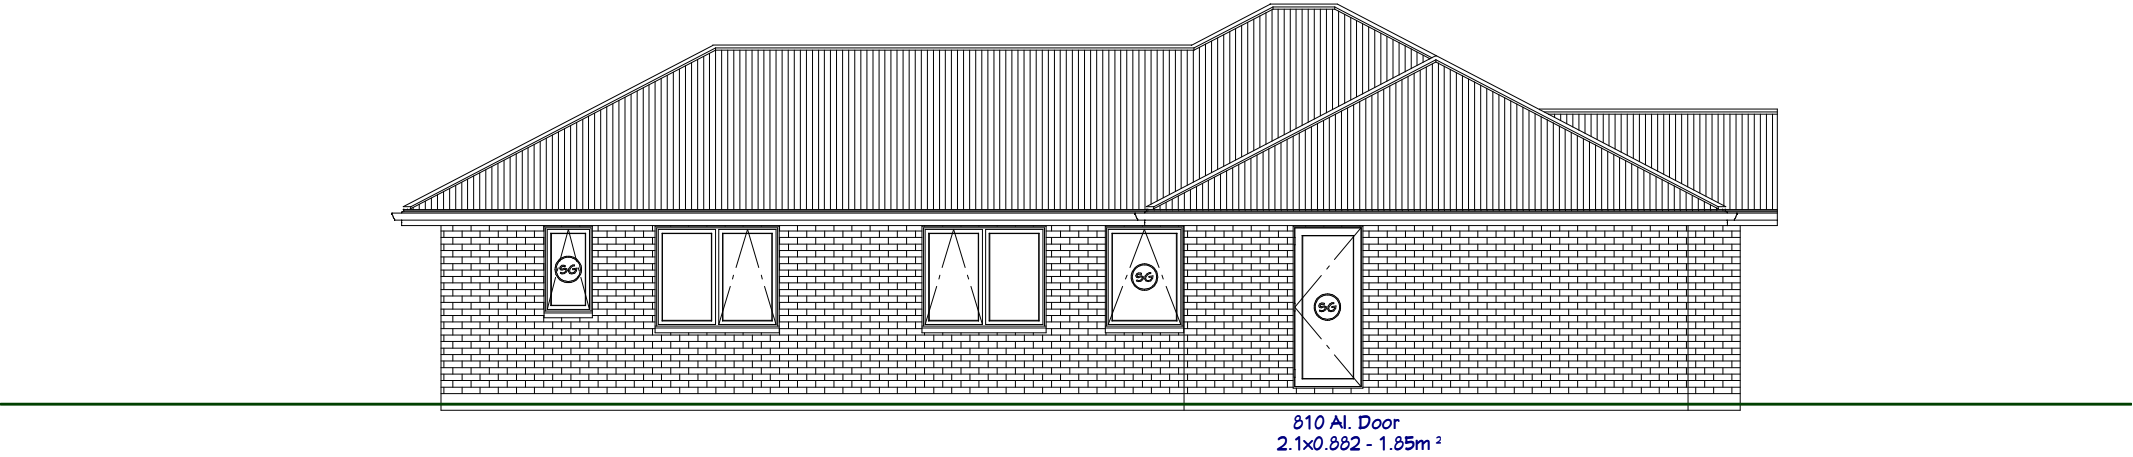

CLIENT:

Lot 147 Broadfield Grange ,
Canterbury

TERRITORIAL AUTHORITY:

Selwyn District Council - Medium Density
Residential Zone

SITE DATA (for zones upto & including):

Elevations .2

JOB No:	SALES:	Josh
LBP:		
DRAWN:	William	DATE:
SCALE:	1:100	SHEET No. 4 OF 5



JOB No:	SALES:	Josh
LBP:		
DRAWN:	William	DATE:
SCALE:	1:100	SHEET No. 5 OF 5

